

PLOTTED: 5/17/2020 8:49:52 AM - DRAWING: P:\SCANTLAND\2019-048 WILSON, NC\PRELIM 2020\SHEETS\A31.DWG - PLOTTED BY: MICHAEL LEE - COPYRIGHT 2020



4 BUILDINGS 100 & 200 - SIDE ELEVATIONS
1/8" = 1'-0"




3 BUILDINGS 100 & 200 - SIDE ELEVATIONS
1/8" = 1'-0"




2 BUILDINGS 100 & 200 - REAR ELEVATIONS
1/8" = 1'-0"



1 BUILDINGS 100 & 200 - FRONT ELEVATIONS (PARKING LOT)
1/8" = 1'-0"

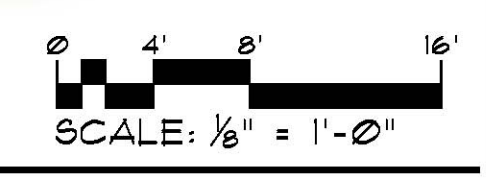

MARTIN RILEY ASSOCIATES - ARCHITECTS, P.C.
 215 CHURCH STREET SUITE 200 DECATUR GEORGIA 30030-3329 404-373-2800
 HEATHERTON GROVE
 WILSON, NC

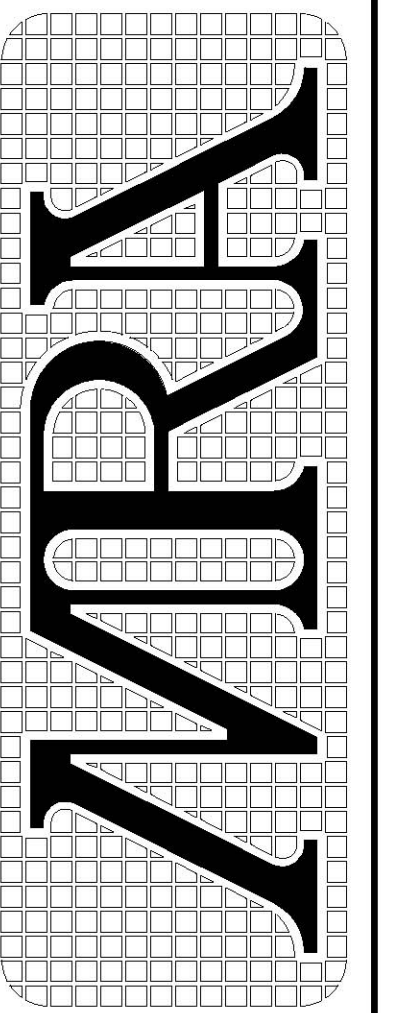

A31

BUILDINGS 100 & 200 - ELEVATIONS

NOT RELEASED FOR CONSTRUCTION

REVISIONS	
PROJECT	2019-048
DATE	5-6-2020
DRAWN BY / CHECKED BY	MRL