


--- CUSTOMER WIRING

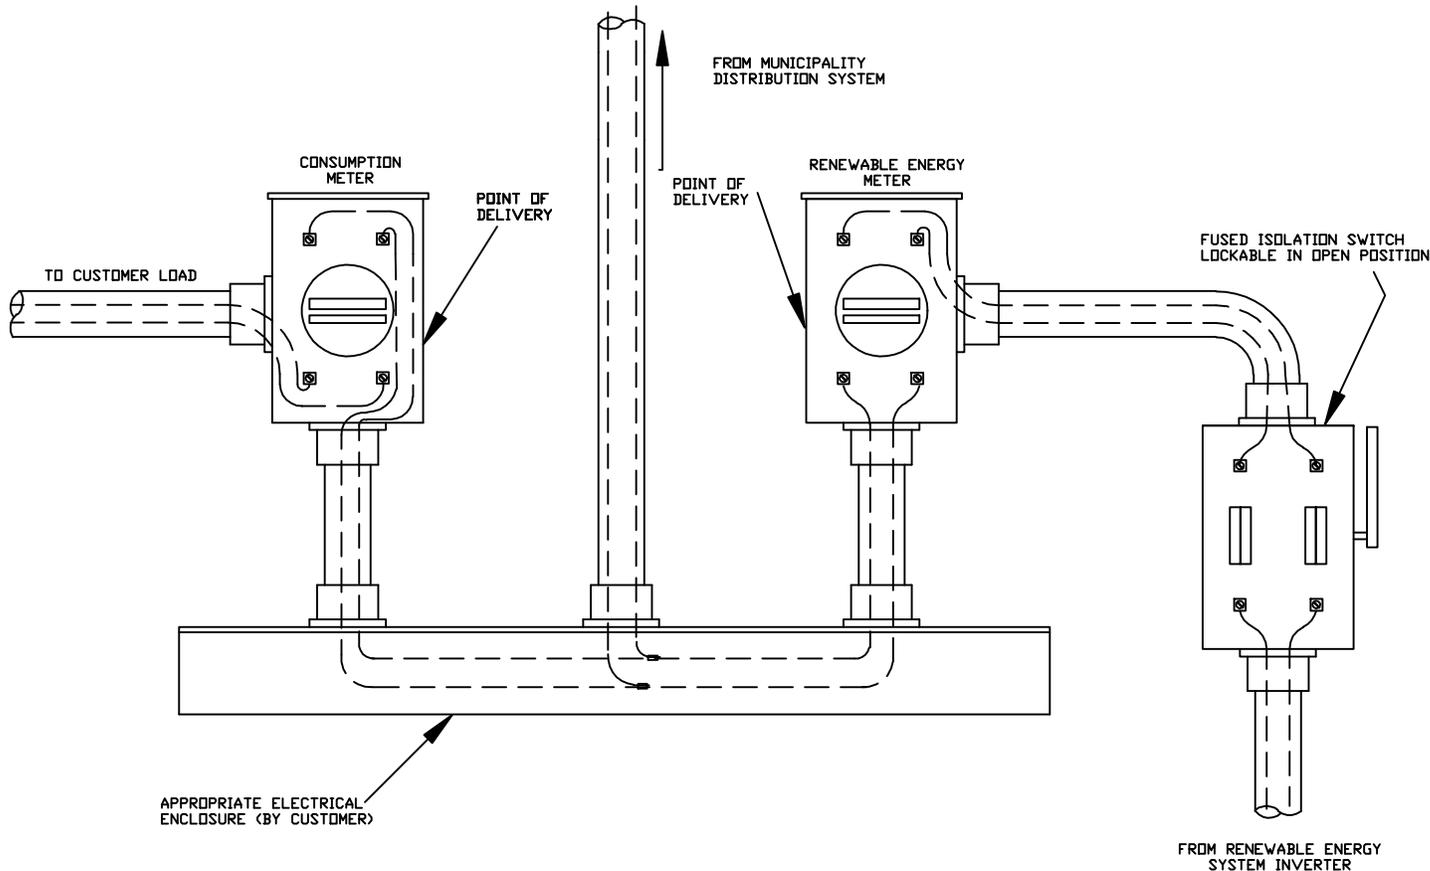

NOTES:

1. NEUTRAL AND GROUND WIRING NOT SHOWN.
2. CONSUMPTION METER AND RENEWABLE ENERGY METER SHALL HAVE A NAMEPLATE ATTACHED AS SHOWN ON WE-PV-3EC
3. SEE DWG WE-PV-2EC FOR WIRING DIAGRAM.

0	NEW	TML	8-12-08
REV. NO.	COMMENT	BY	DATE



**RENEWABLE ENERGY INTERCONNECTION INSTALLATION-
PHYSICAL CONNECTION ILLUSTRATION
METERING AND DISCONNECT
FOR SYSTEMS NO LARGER THAN 20 KW CAPACITY**

CITY OF WILSON
P.O. BOX 10
WILSON, N.C. 27803

DESIGNED BY: T. LONG	CHECKED BY:
DATE: 8-12-2008	DWG: WE-PV-4EC